


Do not scale from this drawing.
 All dimensions are in millimetres unless otherwise stated.
 Starting work on site on 10/02/09

Revisions	Date	Authorised
A	10-02-09	
B	12-02-09	
C	19-02-09	
D	09-03-09	
E	11-03-09	
F	03-04-09	
G	10-04-09	

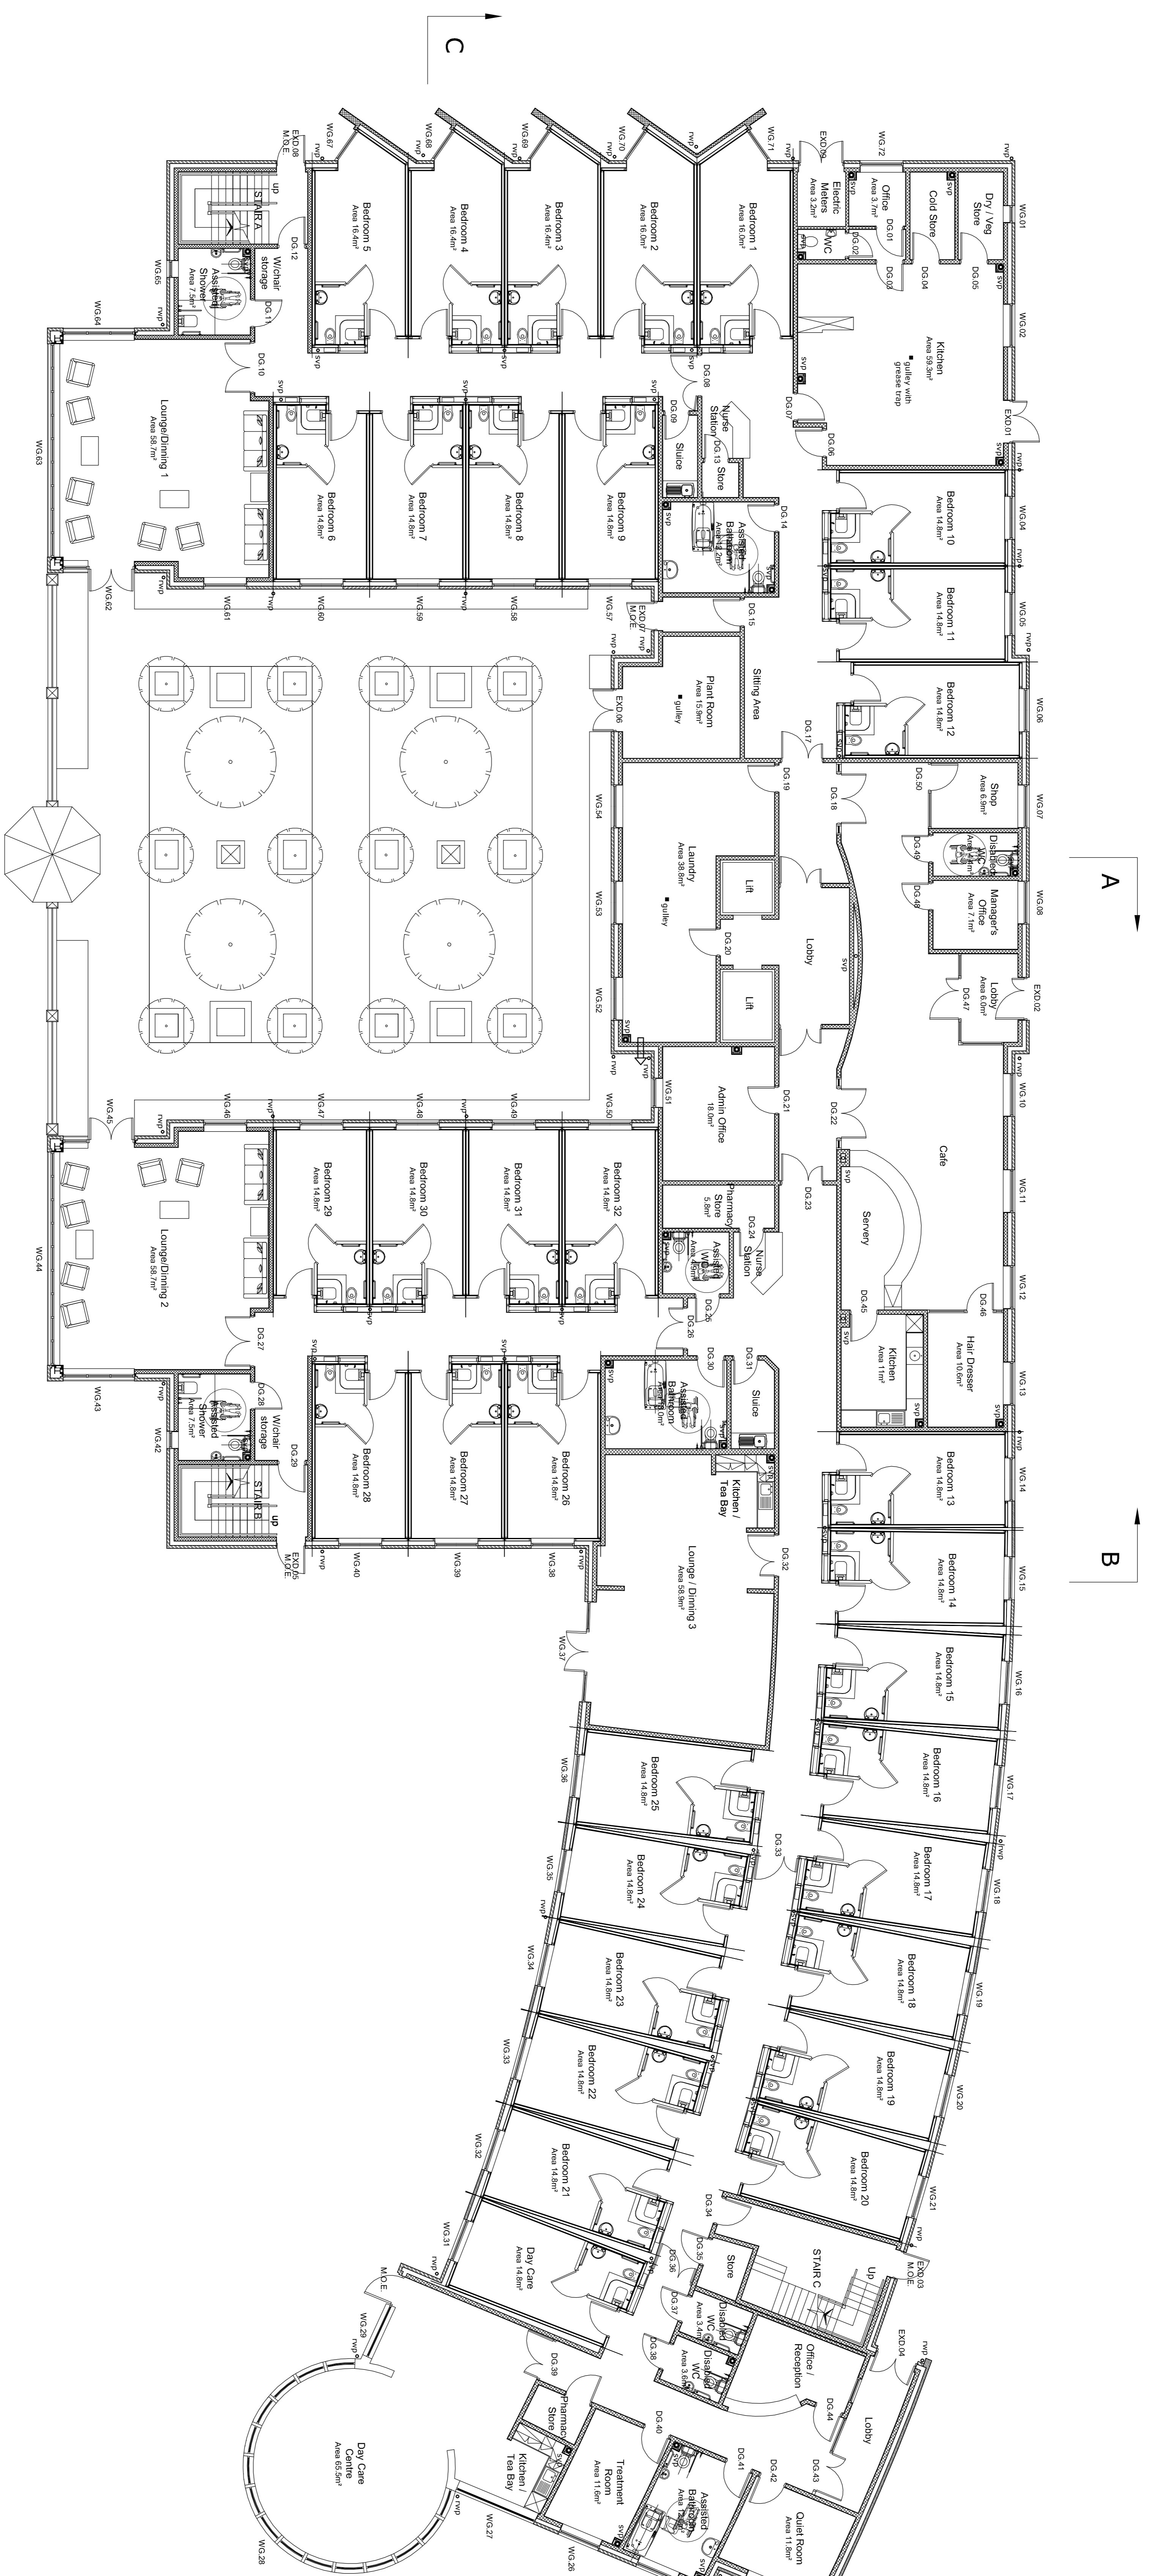

PROPOSED GROUND FLOOR PLAN

32 Bedrooms @ 18m ² = 32x....
Communal Area = 173.8m ²
Ground Floor
FLOOR AREAS
GROSS EXTERNAL :- 1826.7m²
INTERNAL :- 1709.6m²

J R PICKSTOCK
 Proposed 75 Bed Nursing Home
 Fern Brook Lane Gillingham, Dorset

Drawn: 08	Authorised:
Scale: 1:100 @ A1+	Date: NOV. 08
4591	LO 100
	Revision: G

The Tooley & Foster Partnership
 Architects
 10, Church Lane, C1, 31 Parkstone Road
 Buckhurst Hill, Essex, SS16 5JQ
 Tel: 020 8508 9711
 Fax: 020 8508 9712
 e-mail: architects@tooleyfoster.com
 www.tooleyfoster.com